


M:\MILTC\170436 - Development Assistance\8 Red Hawk Farms\GIS\ArcMapDocuments\1812_AssessmentArea.mxd Saved: 4/29/2020 7:53:18 AM Designer: 563dks

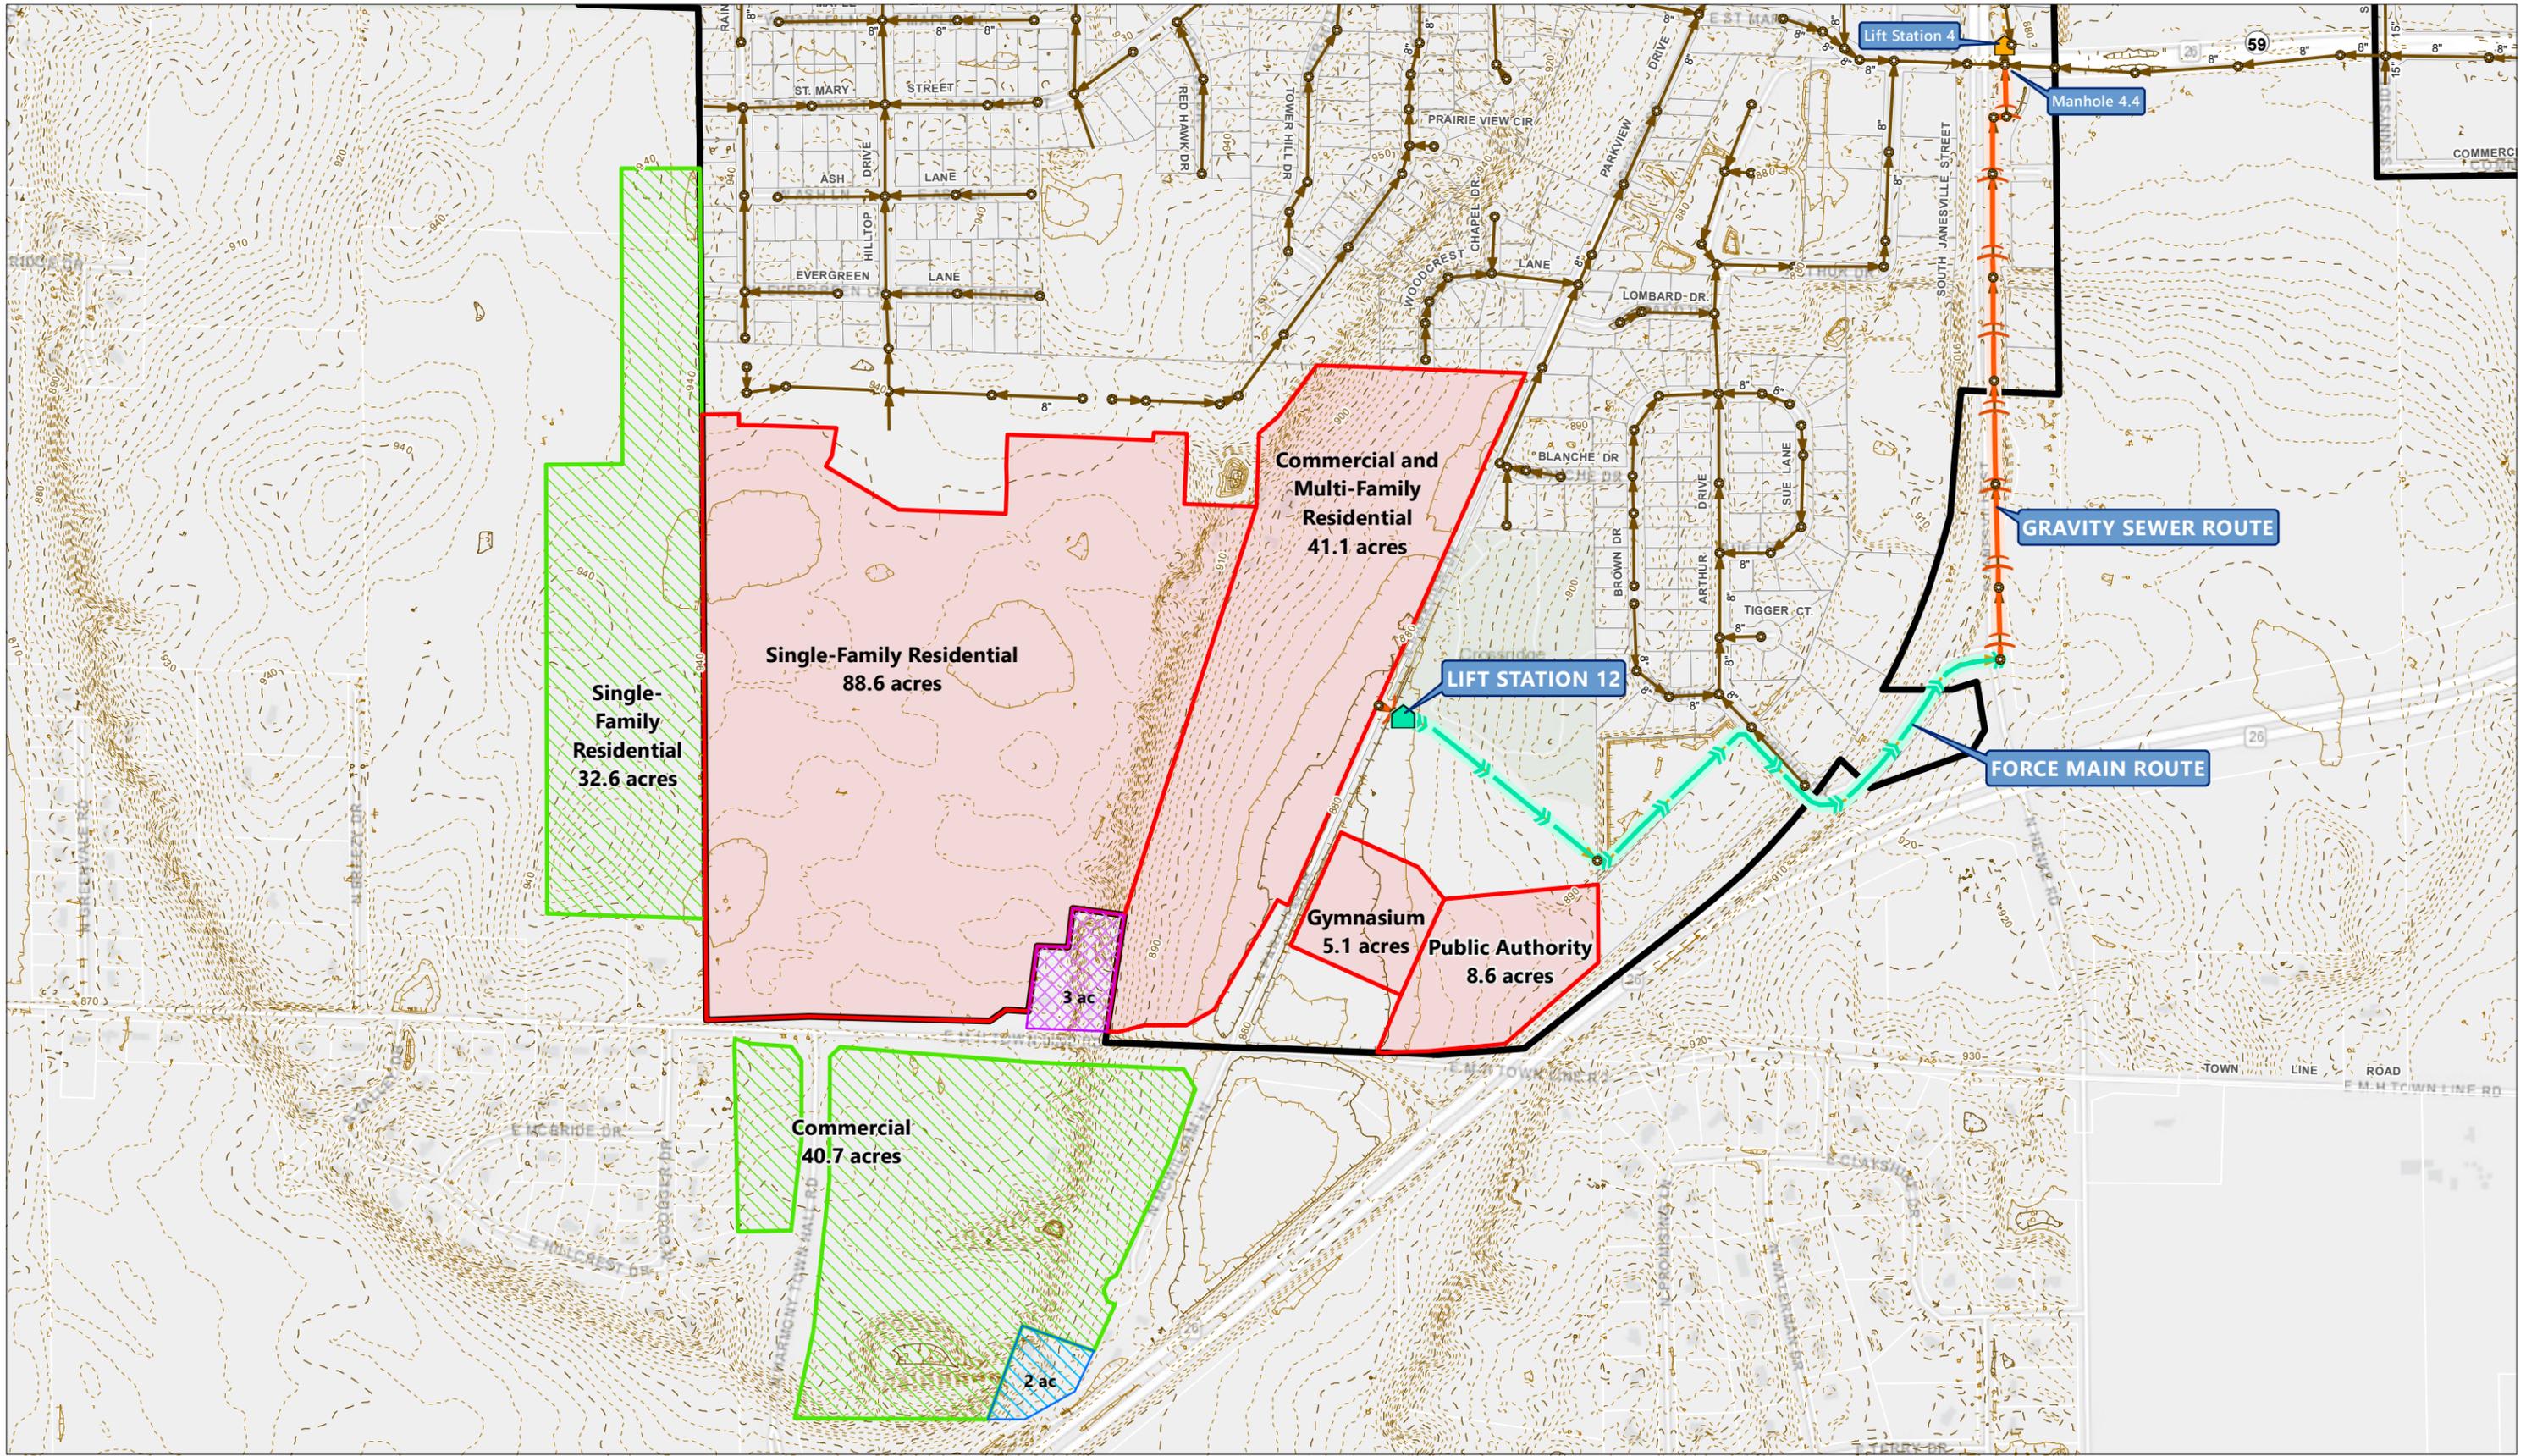

April 28, 2020



BAXTER & WOODMAN
Consulting Engineers

-  Lift Station and Force Main Route
-  Gravity Sewer

Immediate Lift Station Service Area

 = 143.3 acres

Ultimate Lift Station Service Area

 = 73.3 acres

 = 3 acres (Developed areas not included)

 = 2 acres (Developed areas not included)

Lift Station 12 Service Area
City of Milton, WI

